


01  
--



**GARAGE PLAN**  
SCALE 1/100 FOR A2 SHEET

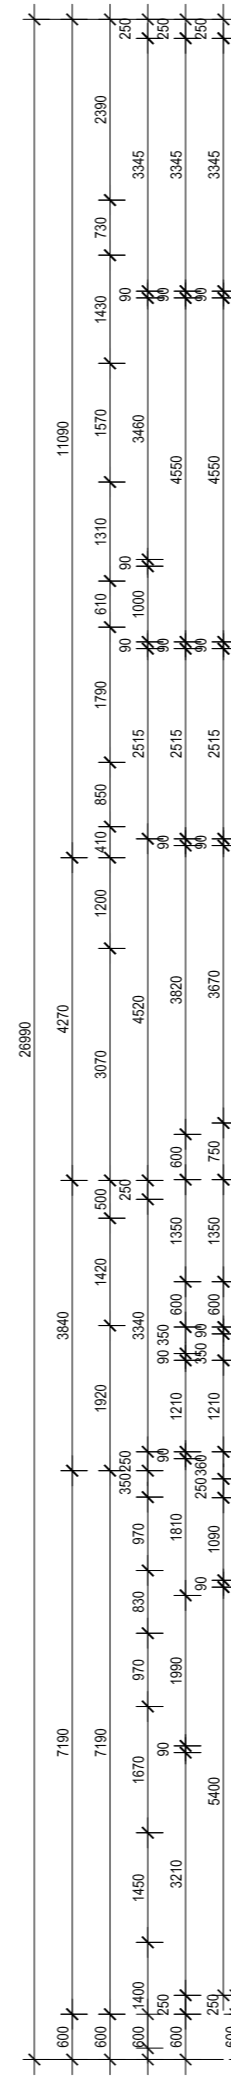

GARAGE OUTLINE

02  
--

**GROUND FLOOR PLAN**  
SCALE 1/100 FOR A2 SHEET

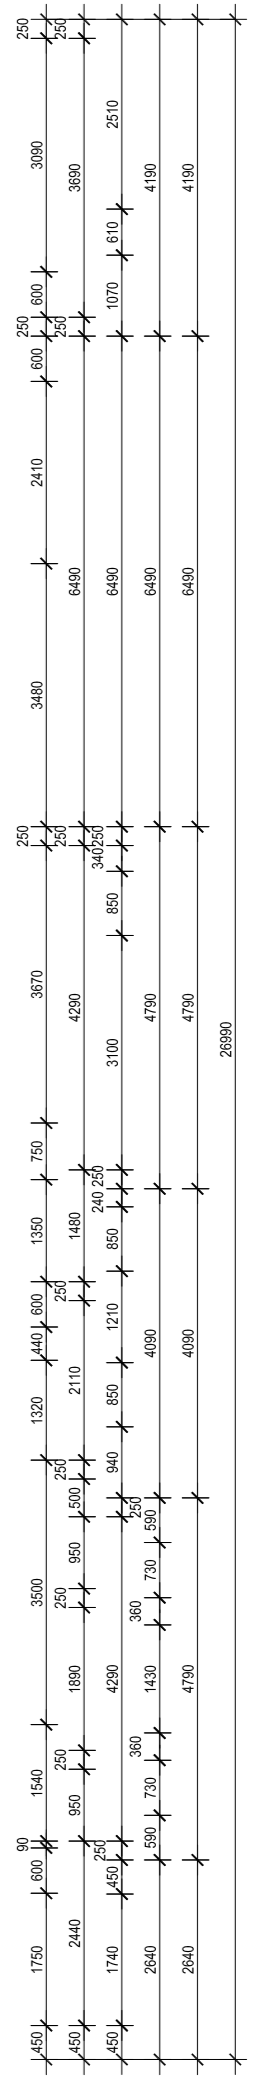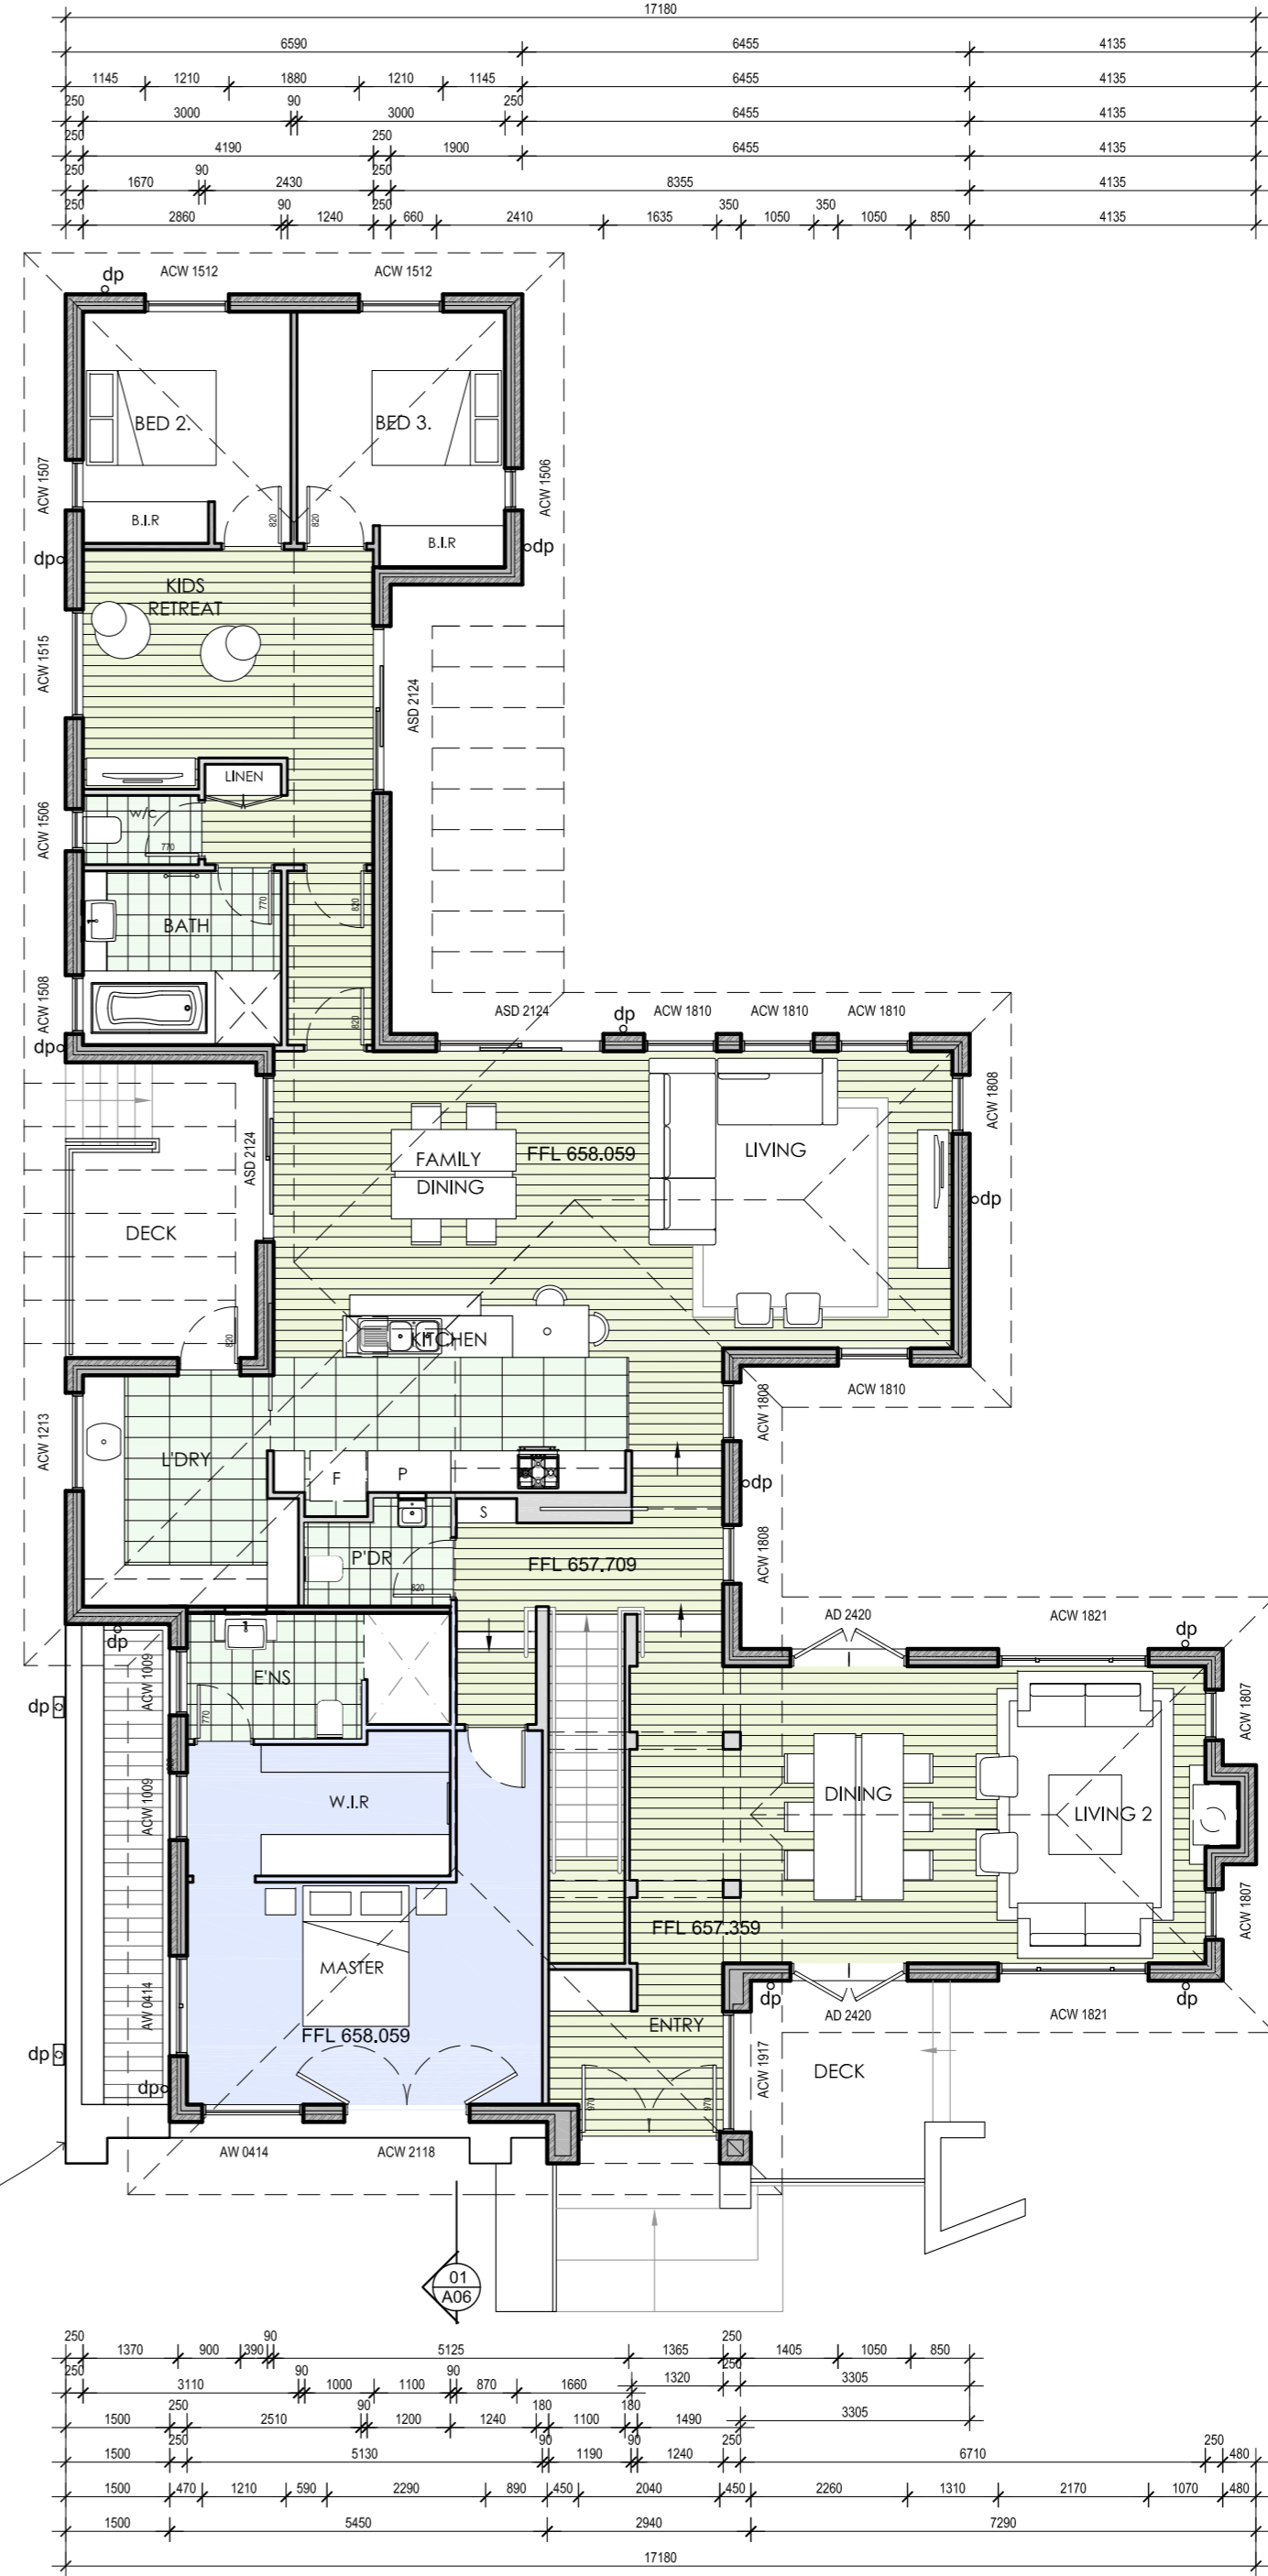

NOTE:  
DIMENSIONS TAKE PRECEDENCE OVER SCALE. DIMENSIONS TO BE VERIFIED PRIOR TO CONSTRUCTION.  
ALL DIMENSIONS, ASPECTS AREAS ECT. TO BE CONFIRMED BY PERMIT HOLDER PRIOR TO CONSTRUCTION.  
ANY DISCREPANCIES FOUND IN DIMENSIONS, AREAS, ECT. TO BE RECTIFIED PRIOR TO COMMENCEMENT OF BUILDING.  
ALL BUILDING WORK TO BE PERFORMED IN ACCORDANCE WITH BUILDING CODE OF AUSTRALIA AND ANY OTHER RELEVANT BUILDING CODES.

PROJECT <b>RESIDENCE</b>	PROJ <b>12.14</b>
CLIENT <b>RAISE THE ROOF BONNER, ACT</b>	

1	DA SUBMISSION	06.09.2012
AMENDMENT		

PLOT DATE:  
10 September 2012

ISSUE DATE:  
Issue Date ?

DRAWN  
AS

REVISION  
R01

ISSUE  
FOR REVIEW   
DA SET ONLY   
BA SET   
TENDER / COSTING

BLOCK <b>13</b>	SECTION <b>115</b>	SUBURB <b>BONNER</b>
ADDRESS <b>17 CLANCY MCKENNA CRESCENT BONNER, A.C.T 2914</b>		

SHEET  
**A02**

SCALE  
**AS INDICATED**

DRAWING TITLE  
**GARAGE PLAN  
GROUND FLOOR PLAN**